


PAVIMENTO TÉRREO

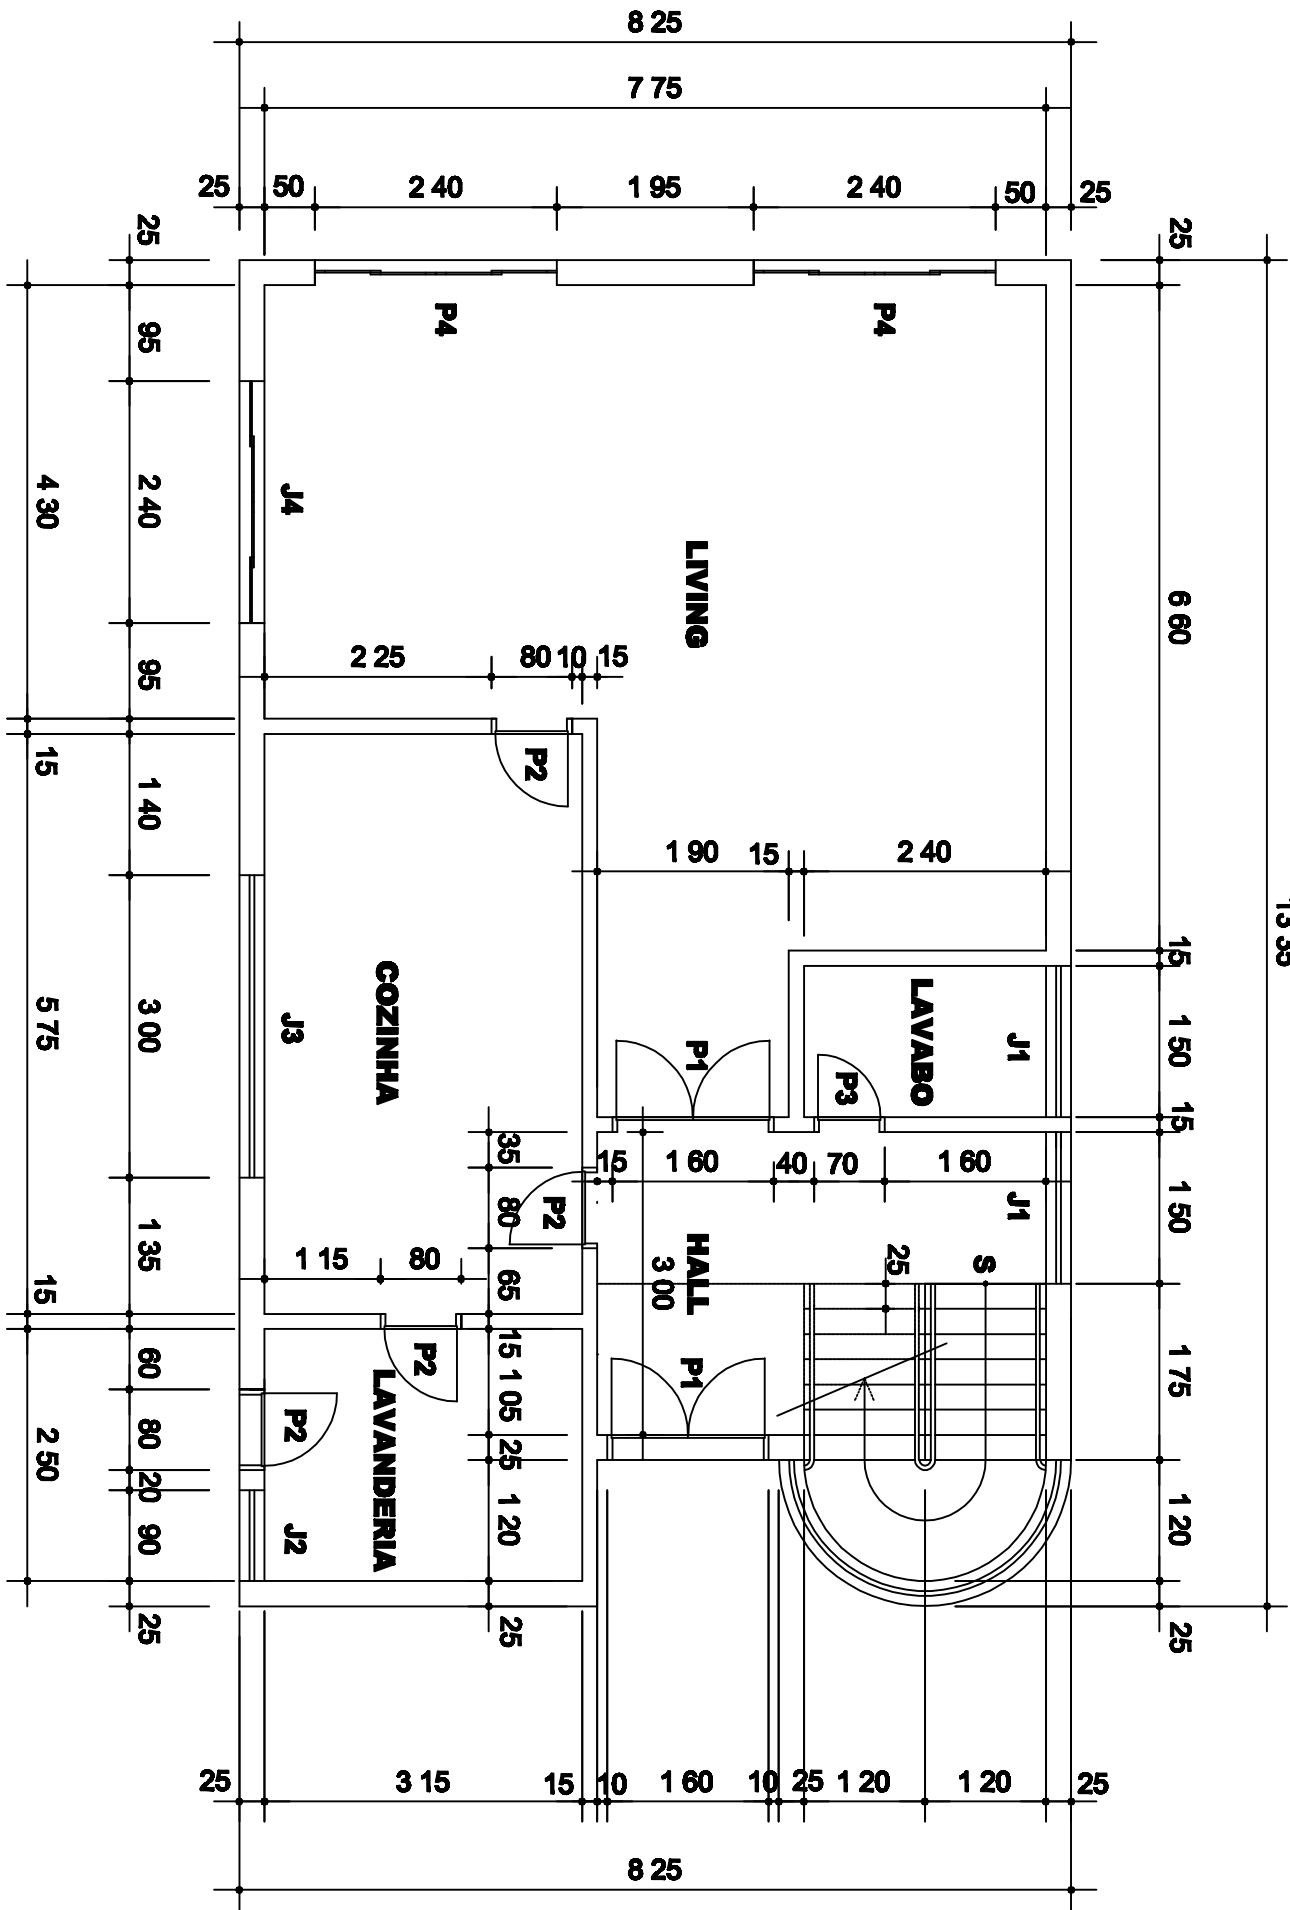

13 35

8 25

7 75

25 50 2 40 1 95 2 40 50 25

25

95

2 40

4 30

95

15

1 40

5 75

1 35

15

60

80

20

90

25

25 3 15 15 10 1 60 10 25 1 20 1 20 25

8 25

25

6 60

15

1 50

15

1 50

1 75

1 20

25